



**FACADES 1/100**

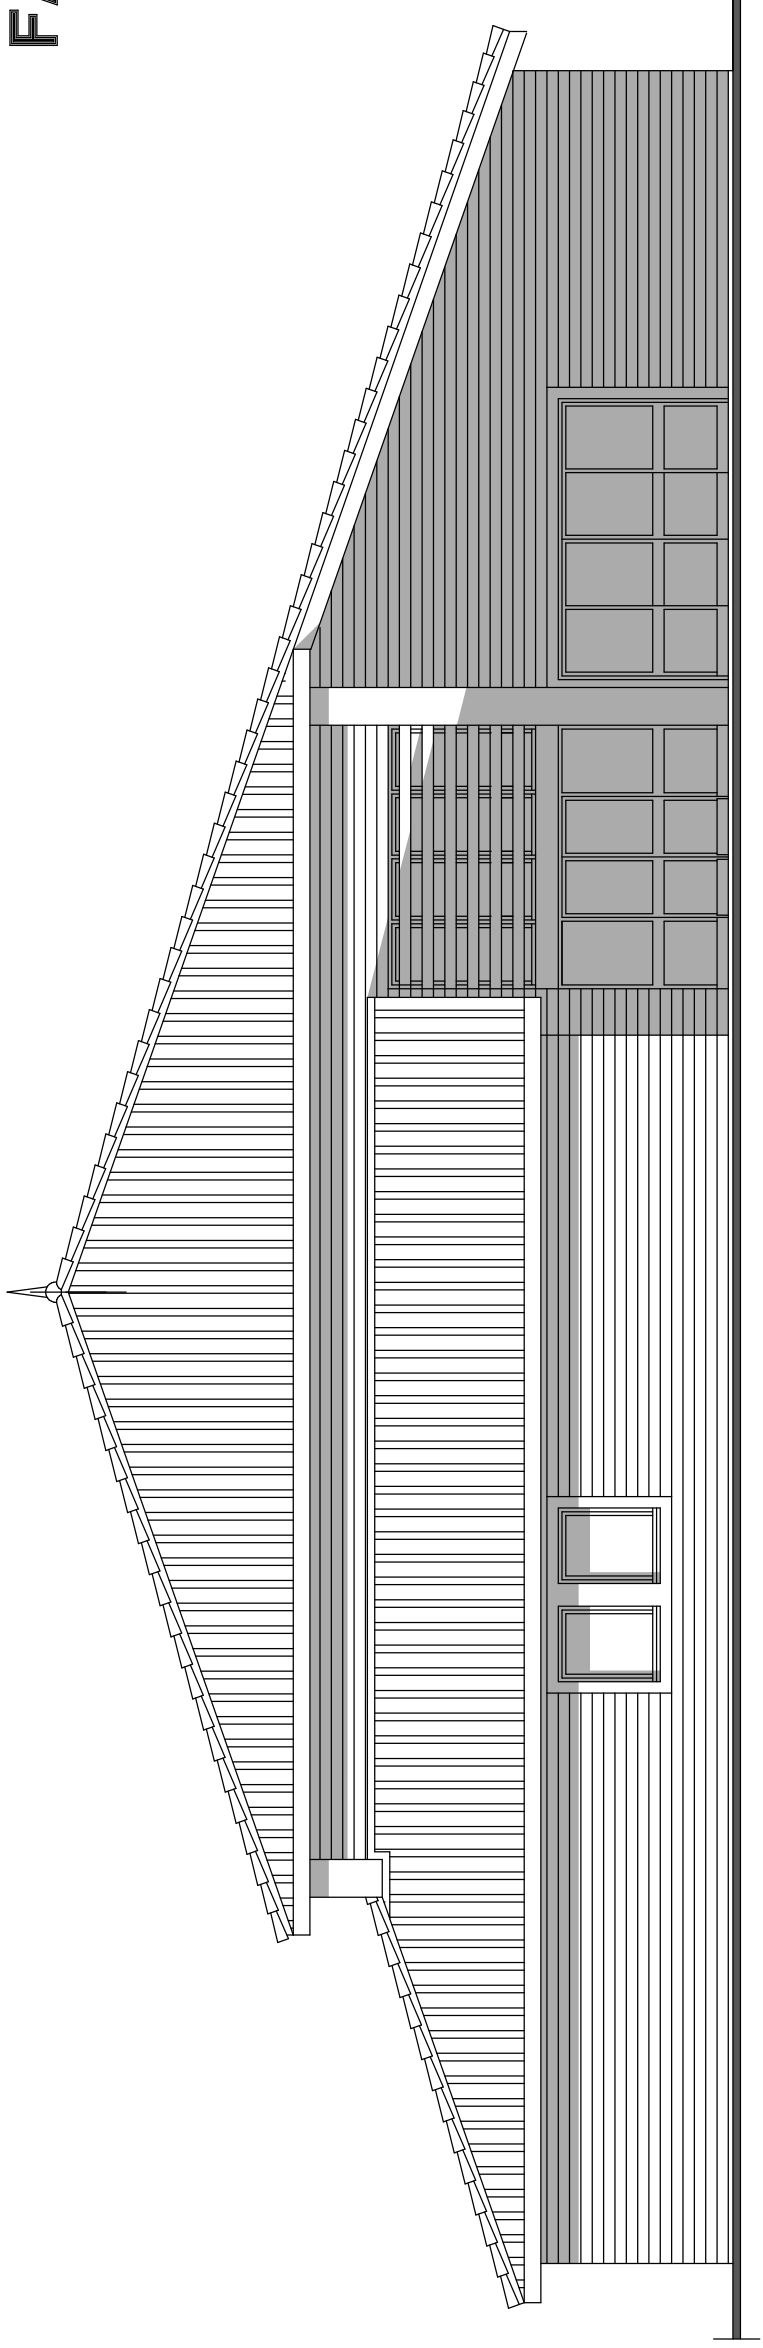

**FACADE NORD**

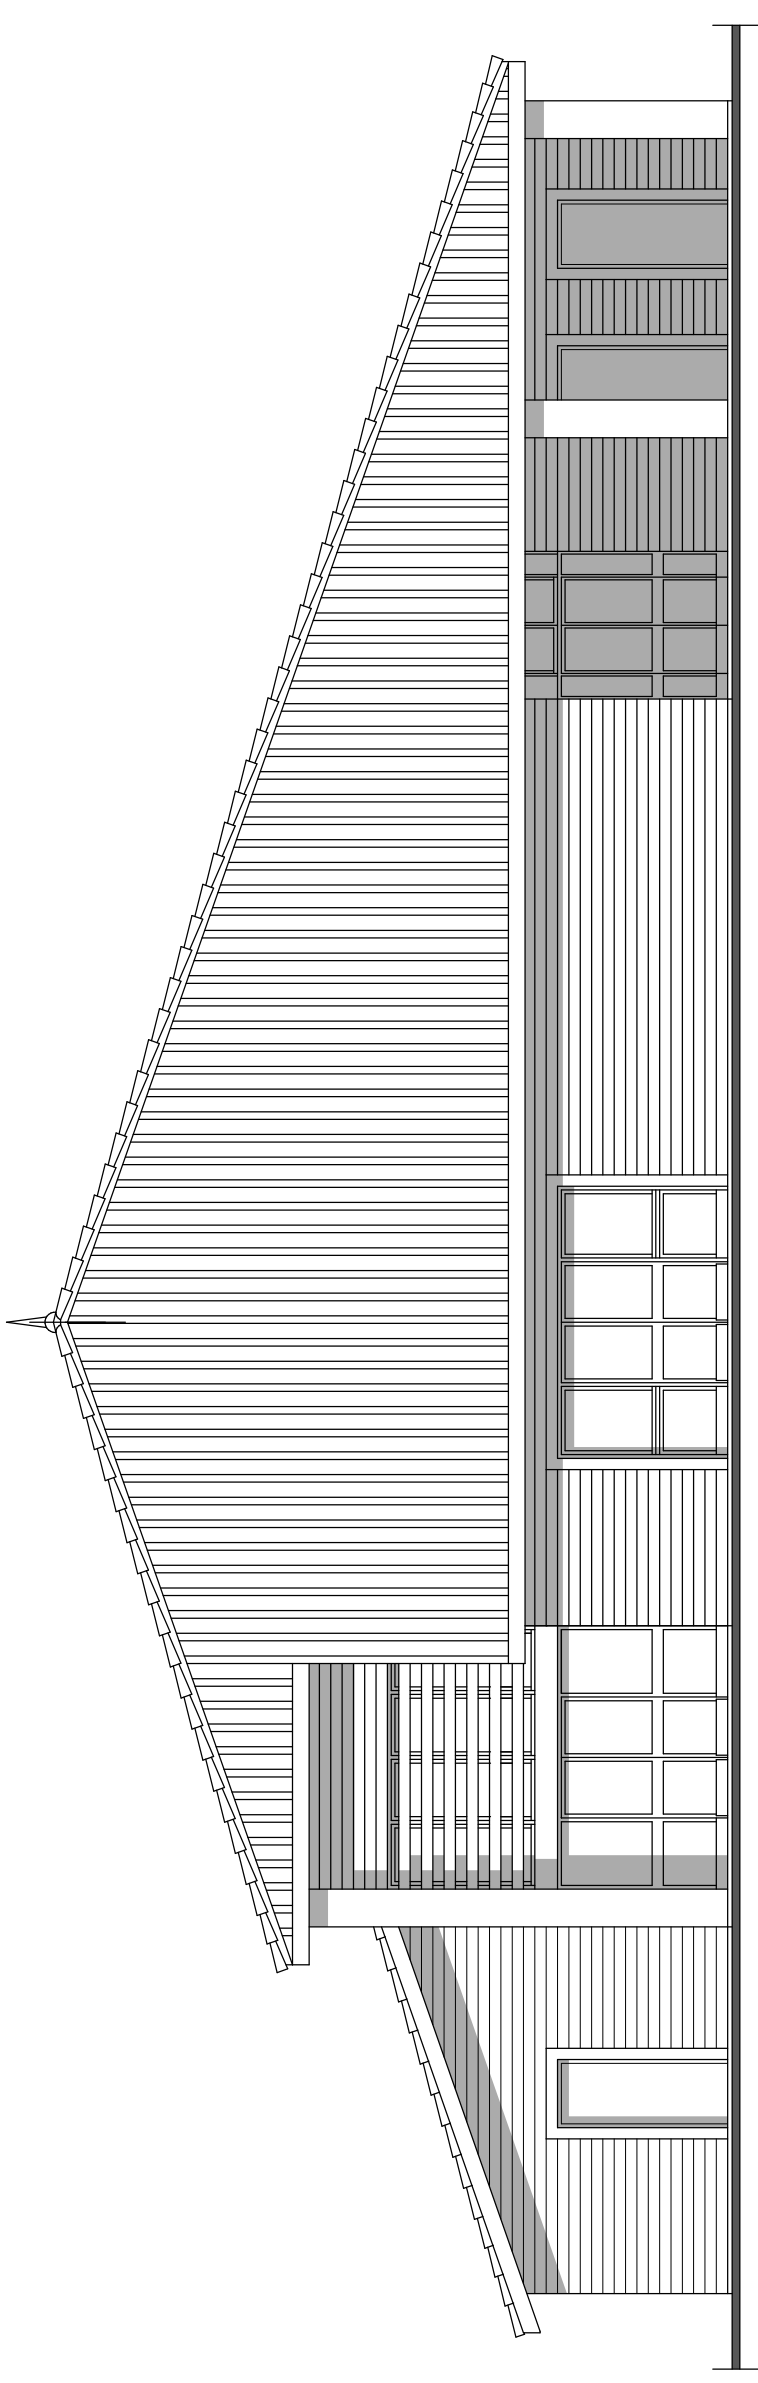

**FACADE OUEST**