



FACADES 1/100

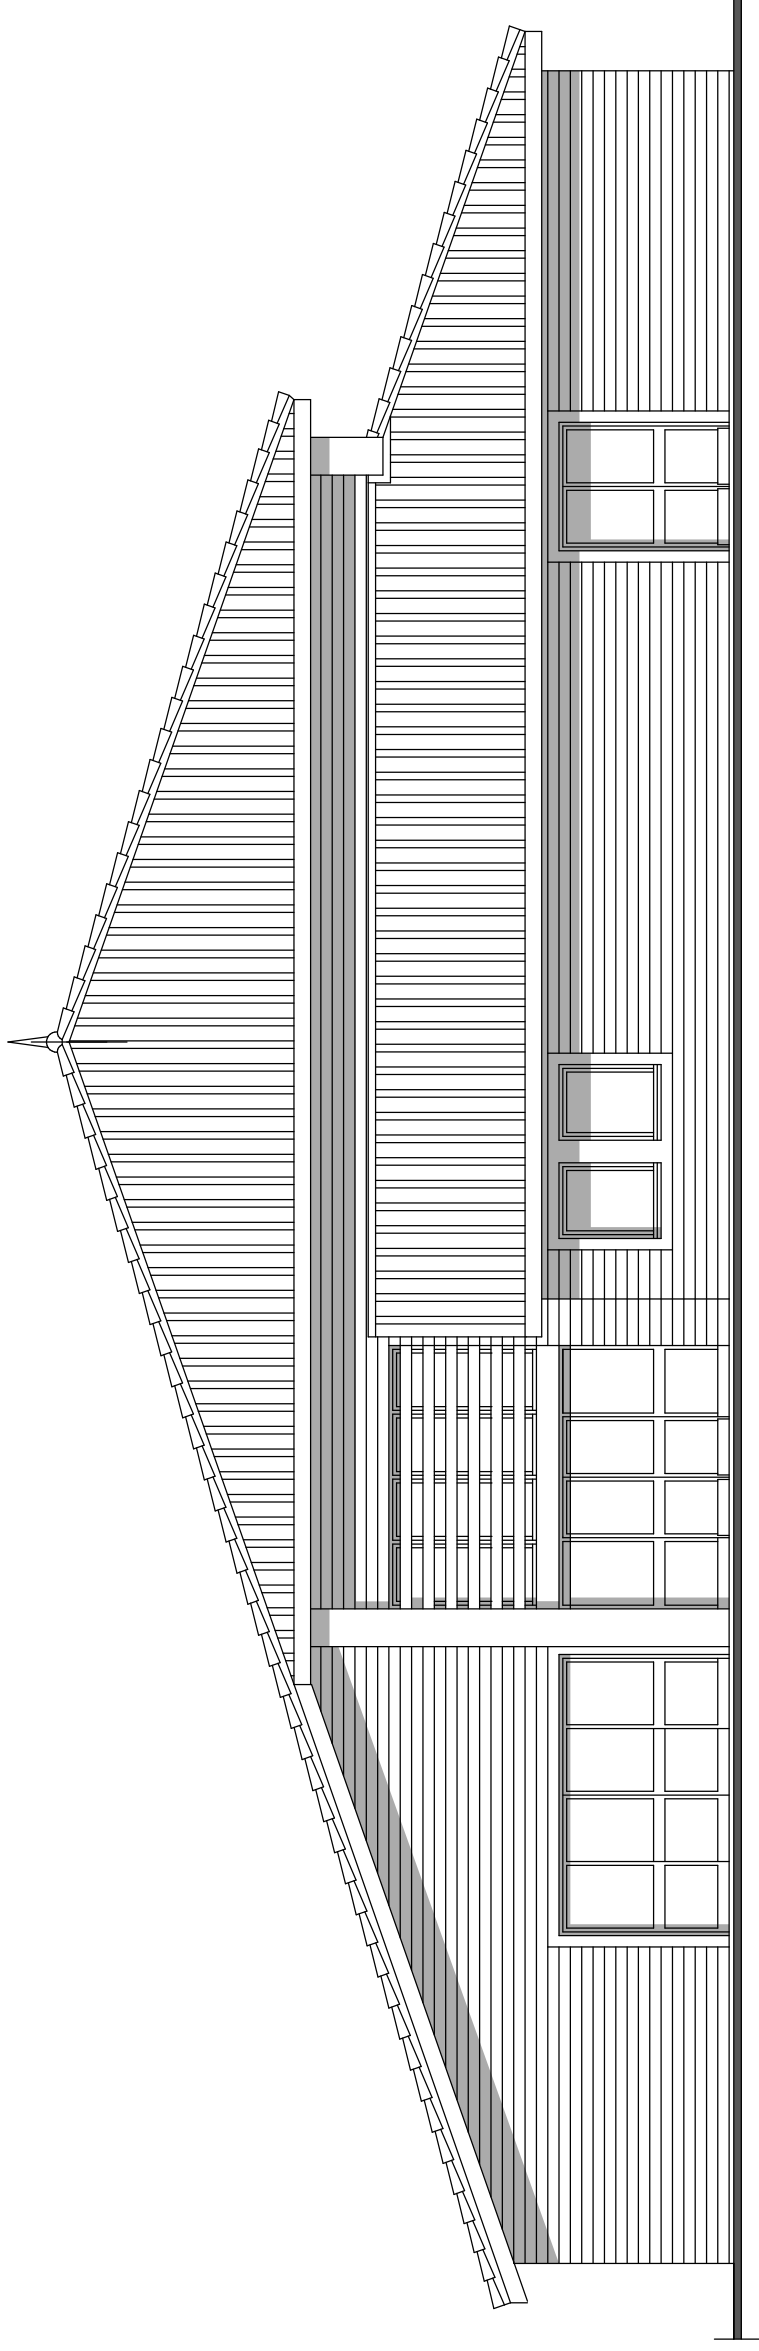

FACADE EST

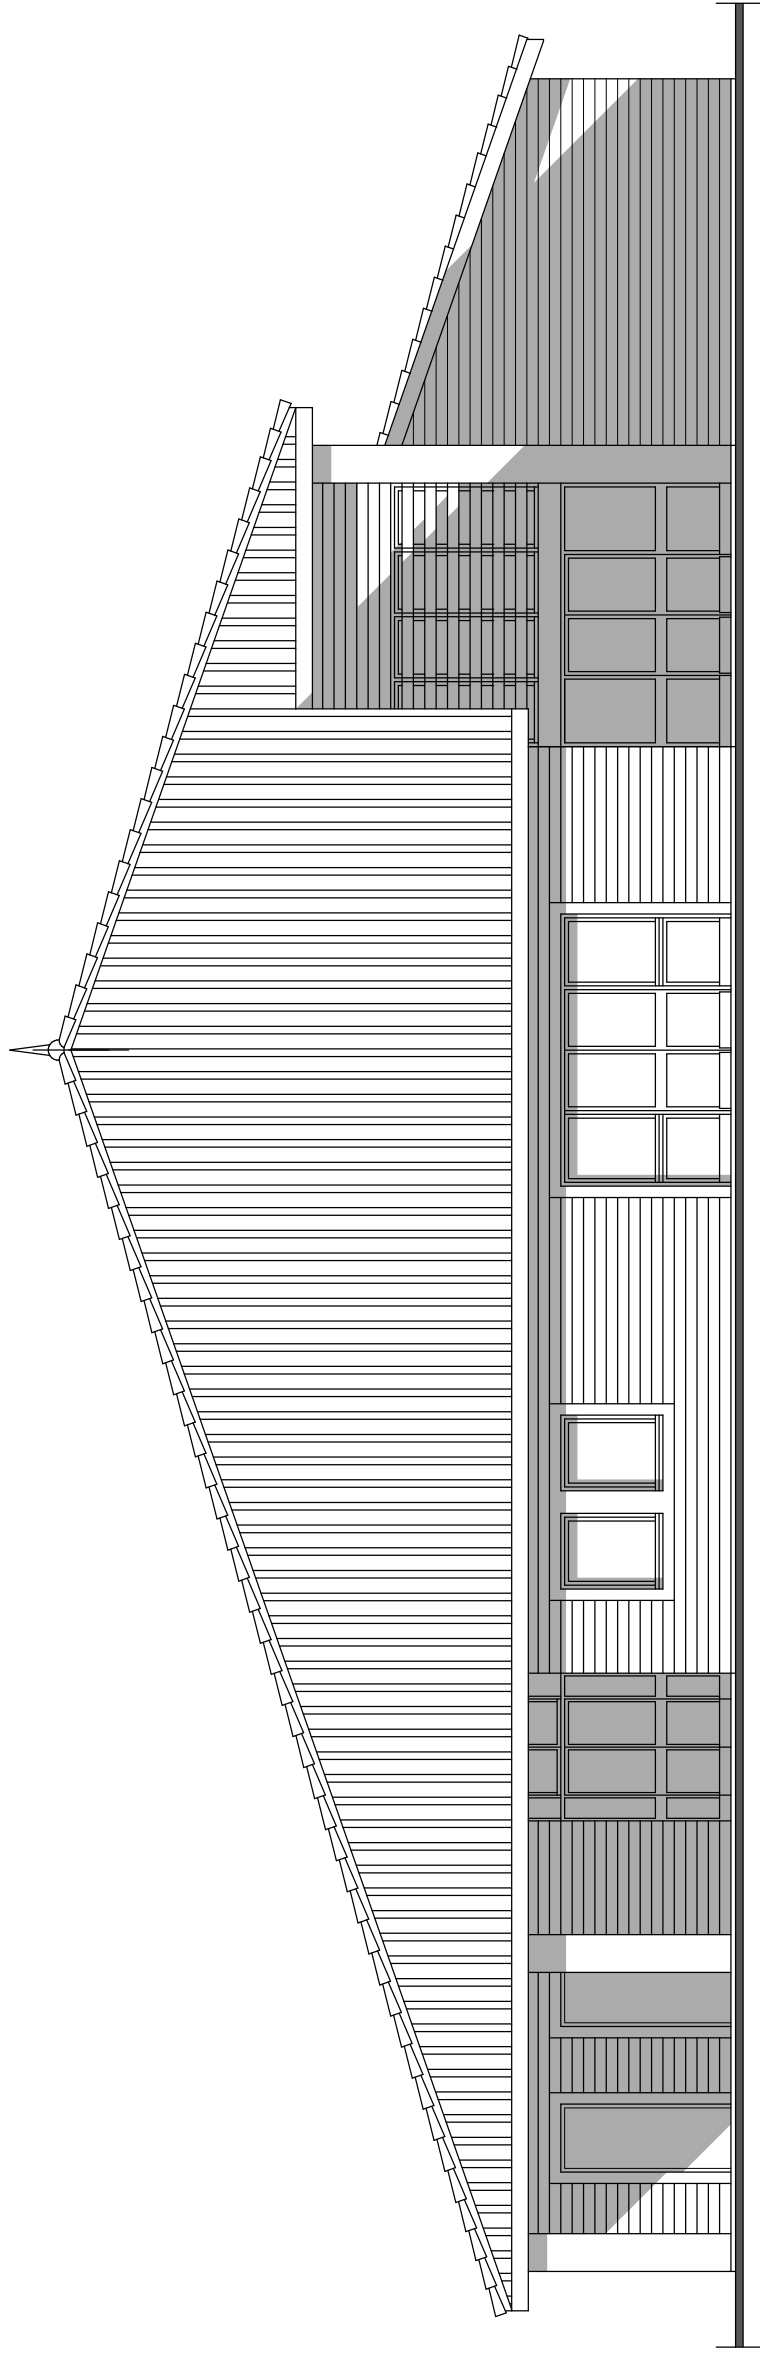

FACADE SUD